


121
LOCATION PLAN

1:1000

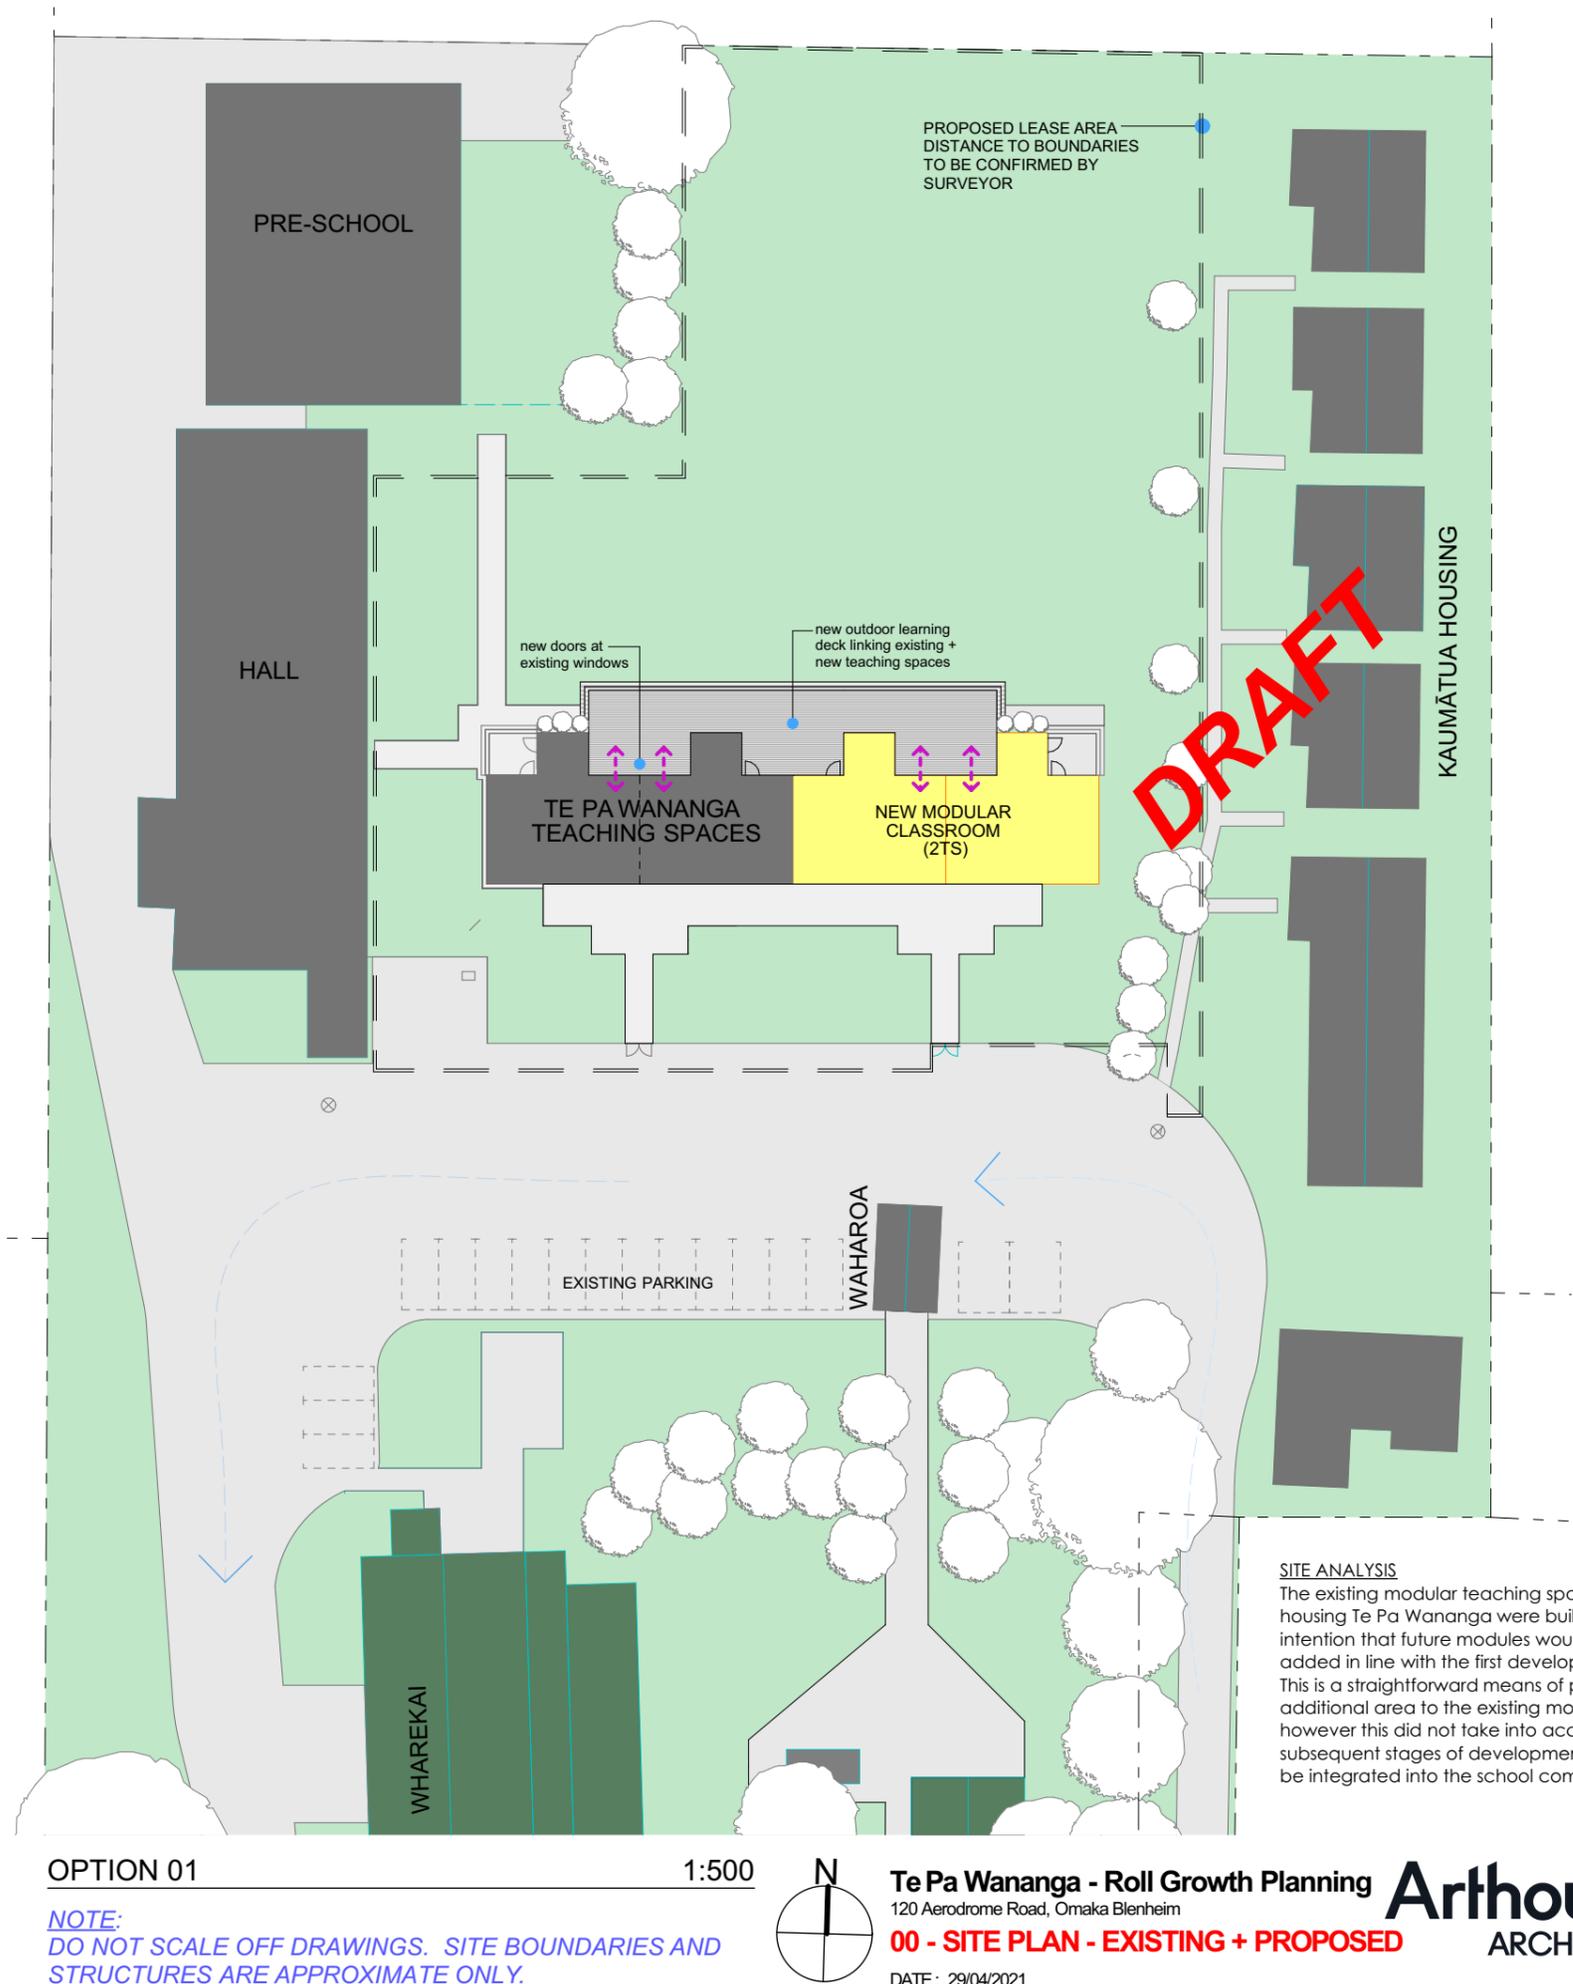

OPTION 01

1:500

NOTE:
DO NOT SCALE OFF DRAWINGS. SITE BOUNDARIES AND STRUCTURES ARE APPROXIMATE ONLY.



Te Pa Wananga - Roll Growth Planning
120 Aerodrome Road, Omaka Blenheim

00 - SITE PLAN - EXISTING + PROPOSED

DATE: 29/04/2021

SITE ANALYSIS
The existing modular teaching spaces housing Te Pa Wananga were built with the intention that future modules would be added in line with the first development. This is a straightforward means of providing additional area to the existing modules however this did not take into account how subsequent stages of development would be integrated into the school community.

Arthouse
ARCHITECTS