


Designer: Donna Rhodes	Date: 28 Mar 23	Client: Jason Mackie	BC Ref: 52947-KIT
Dwg: Floorplan	Rev: XX	Scale: 1 : 50	Customer: Jason Mackie

Site Address: Waitaria Bay Community Hall
Marlborough Sounds


Job#: 52947-KIT



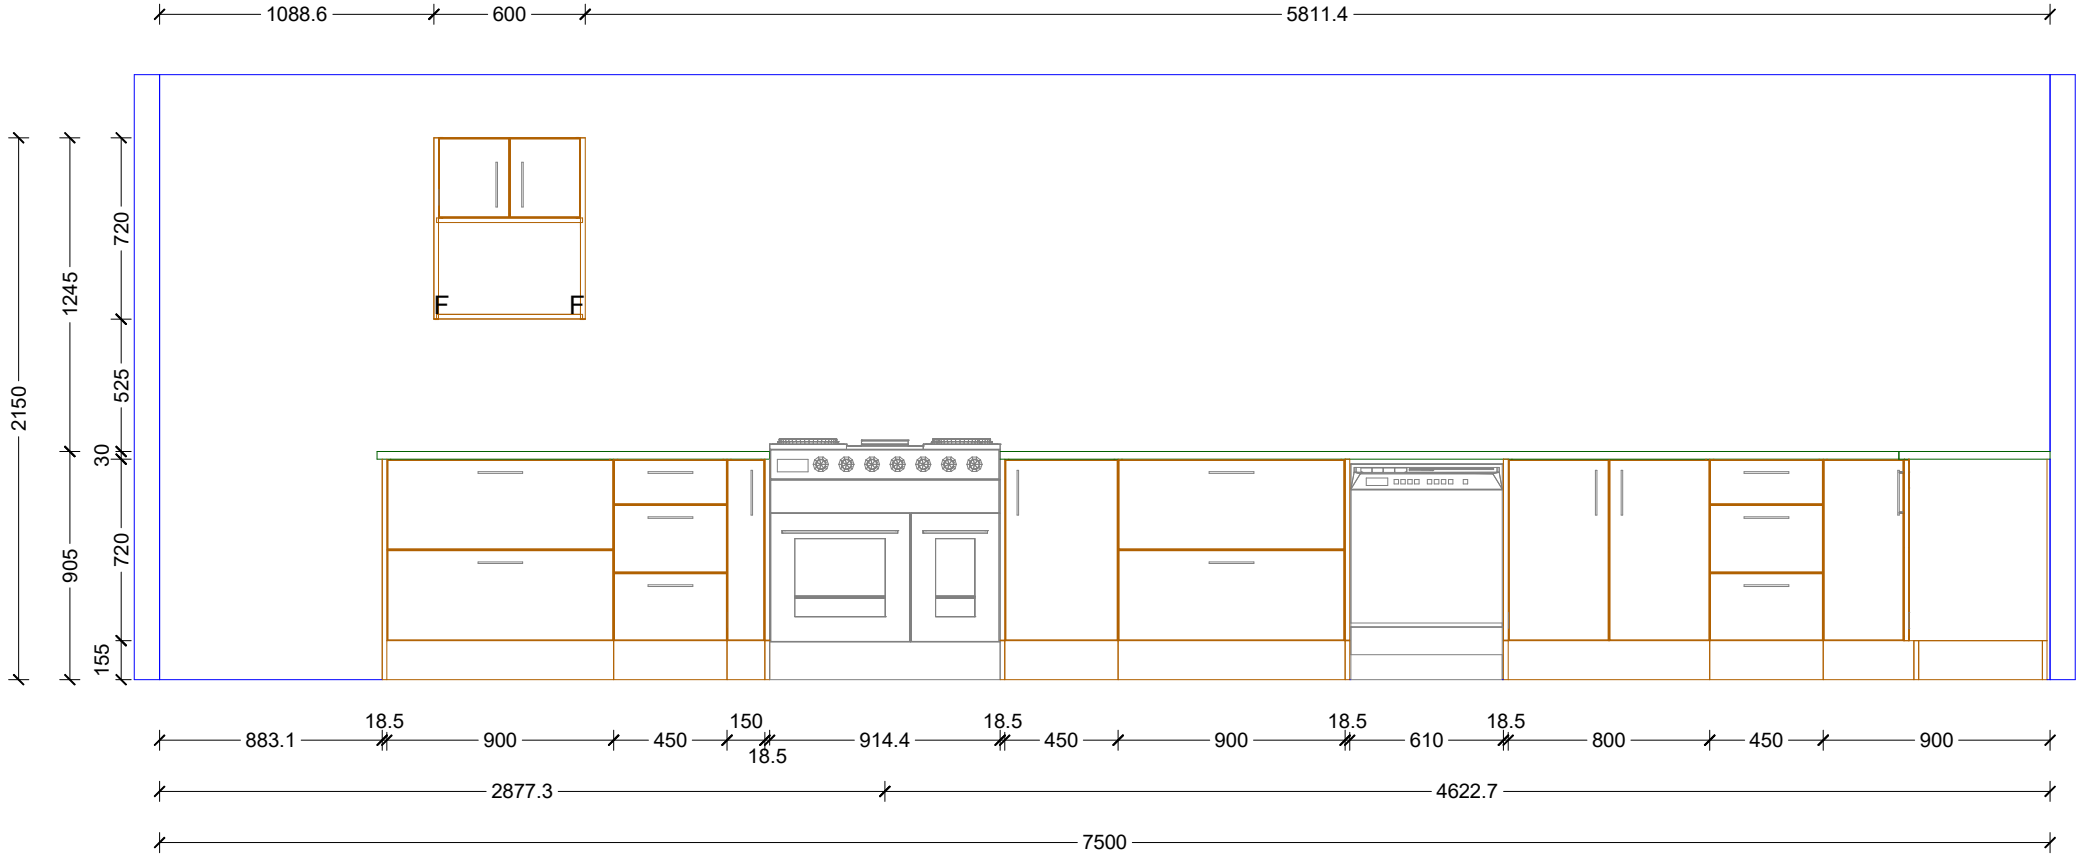


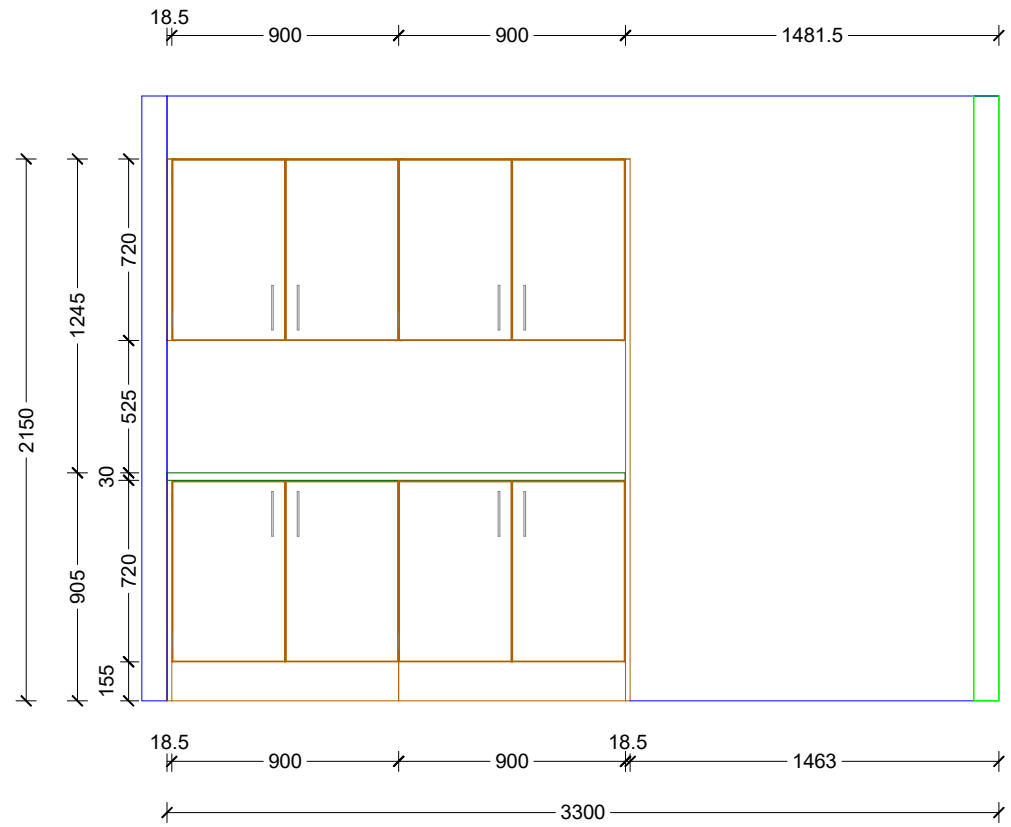
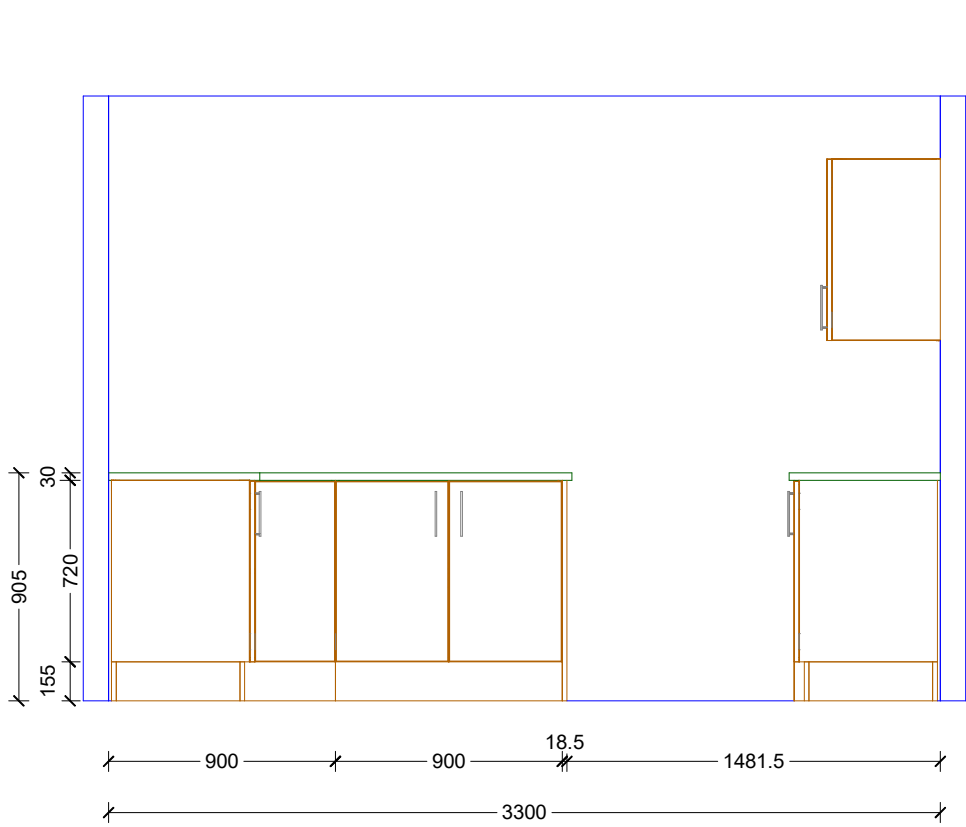
Designer: Donna Rhodes	Date: 28 Mar 23	Client: Jason Mackie	BC Ref: 52947-KIT	Site Address: Waitaria Bay Community Hall Marlborough Sounds	Job#: 52947-KIT	
Dwg: Elevation	Rev: XX	Scale: 1 : 30	Customer: Jason Mackie			

This is an original design and must not be released or copied unless applicable fee has been paid or job order placed. All dimensions and size designations given are subject to verification on job site and adjustment to fit job conditions.

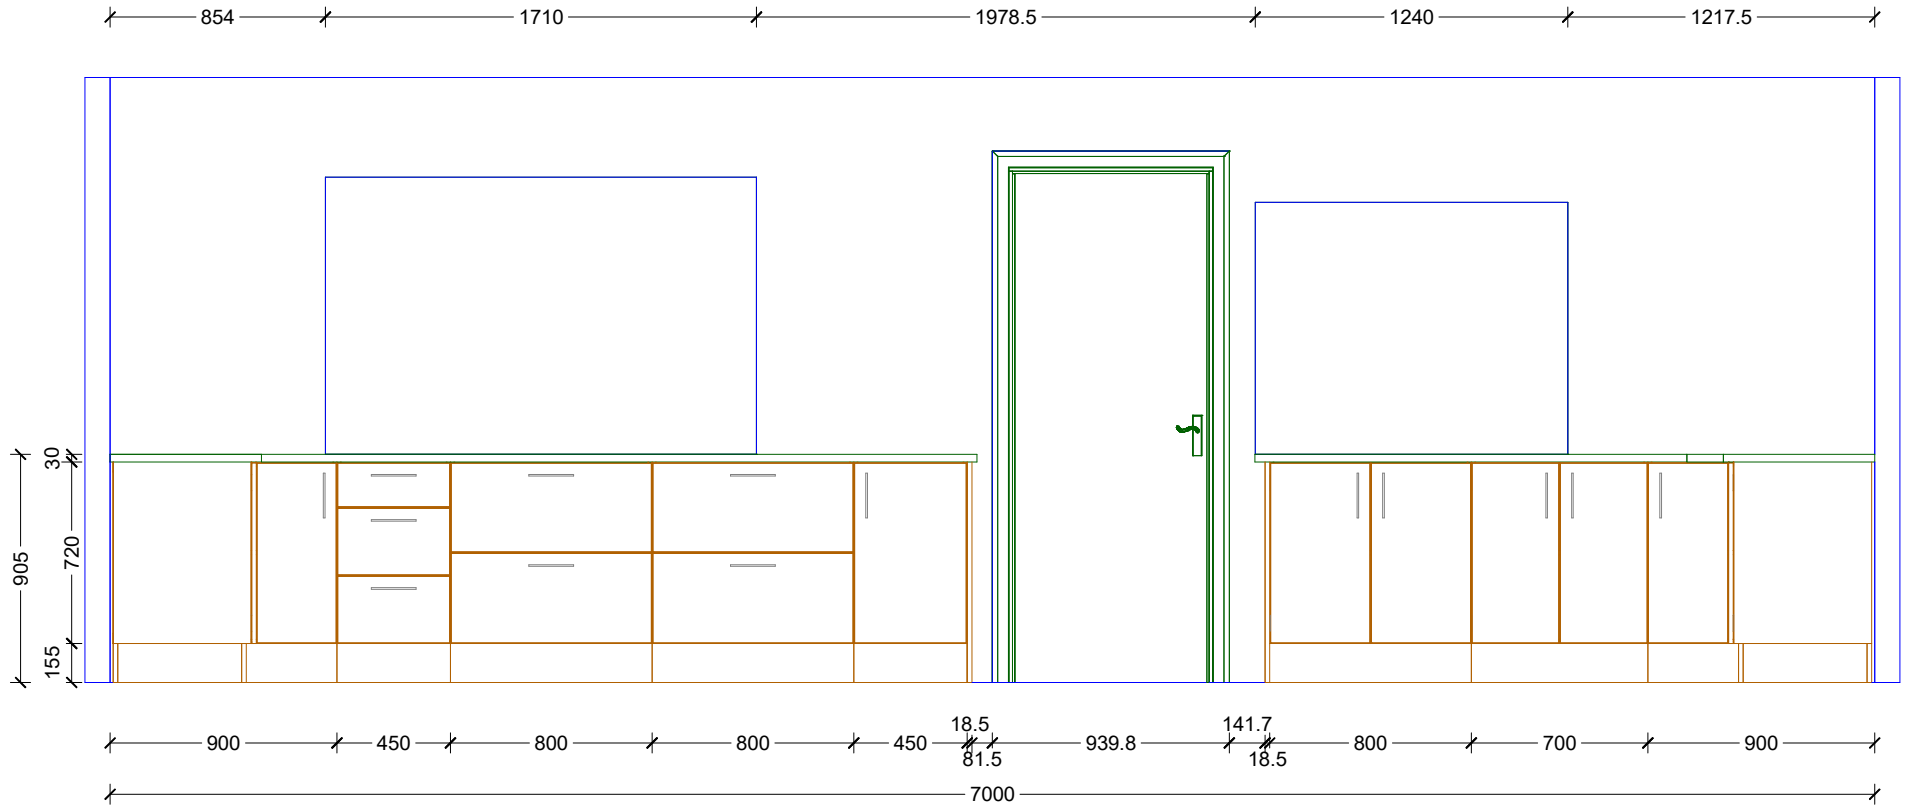

Designer: Donna Rhodes	Date: 28 Mar 23	Client: Jason Mackie	BC Ref: 52947-KIT	Site Address: Waitaria Bay Community Hall Marlborough Sounds	Job#: 52947-KIT	
Dwg: Elevation	Rev: XX	Scale: 1 : 30	Customer: Jason Mackie			


This is an original design and must not be released or copied unless applicable fee has been paid or job order placed. All dimensions and size designations given are subject to verification on job site and adjustment to fit job conditions.



Designer: Donna Rhodes	Date: 28 Mar 23	Client: Jason Mackie	BC Ref: 52947-KIT	Site Address: Waitaria Bay Community Hall Marlborough Sounds	Job#: 52947-KIT	
Dwg: Elevation	Rev: XX	Scale: 1 : 30	Customer: Jason Mackie			


This is an original design and must not be released or copied unless applicable fee has been paid or job order placed. All dimensions and size designations given are subject to verification on job site and adjustment to fit job conditions.



Designer: Donna Rhodes	Date: 28 Mar 23	Client: Jason Mackie	BC Ref: 52947-KIT	Site Address: Waitaria Bay Community Hall Marlborough Sounds	Job#: 52947-KIT	
Dwg: 3D	Rev: XX	Scale: 1 : 22	Customer: Jason Mackie			

This is an original design and must not be released or copied unless applicable fee has been paid or job order placed. All dimensions and size designations given are subject to verification on job site and adjustment to fit job conditions.



Designer: Donna Rhodes	Date: 28 Mar 23	Client: Jason Mackie	BC Ref: 52947-KIT	Site Address: Waitaria Bay Community Hall Marlborough Sounds	Job#: 52947-KIT	
Dwg: 3D	Rev: XX	Scale:	Customer: Jason Mackie			

This is an original design and must not be released or copied unless applicable fee has been paid or job order placed. All dimensions and size designations given are subject to verification on job site and adjustment to fit job conditions.